



九頭竜川浄化センター全体平面図

S=1/1,000

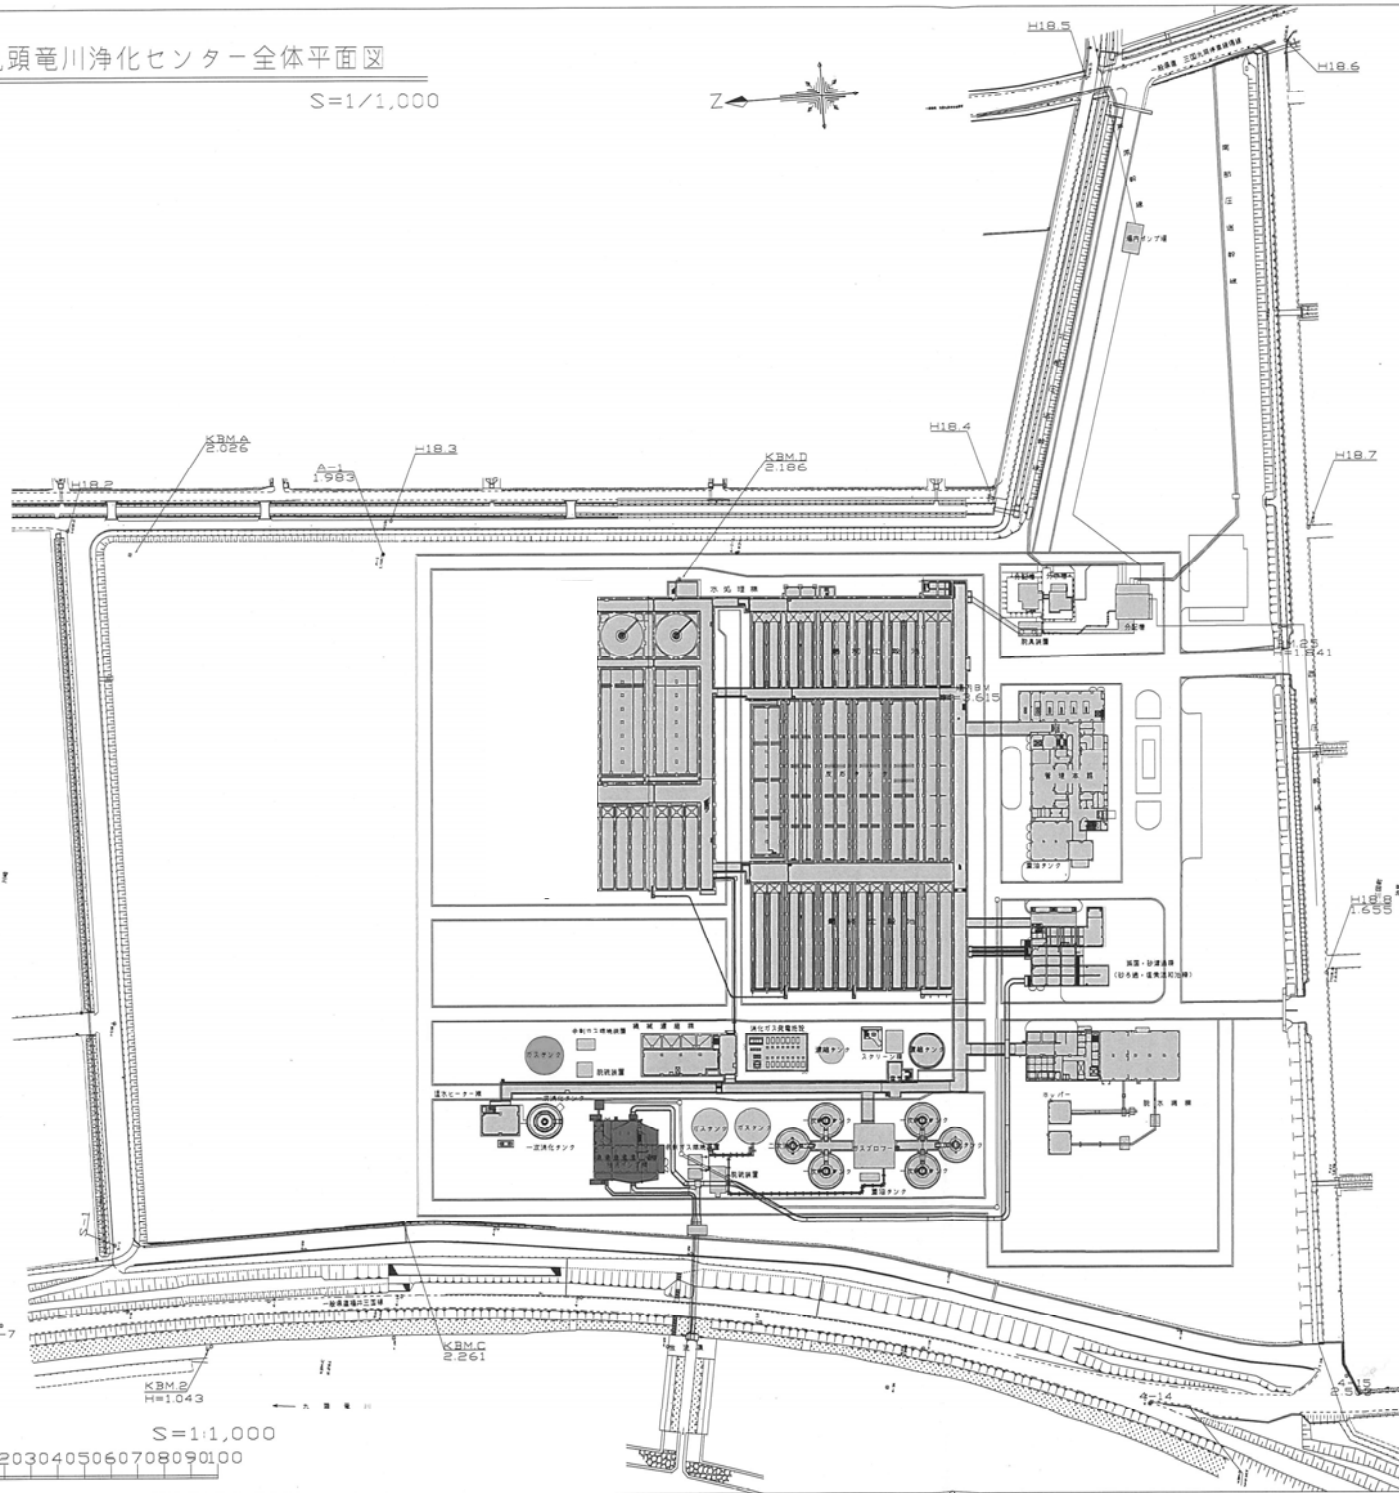

位置図

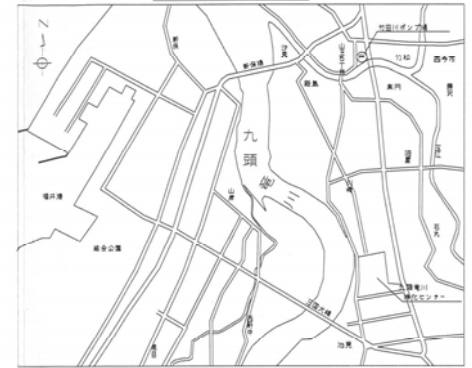

S=1:1,000
05102030405060708090100